

W
CURRY HICKS BUILDING


● = fire alarms

Cage
*(Basketball Courts,
Indoor Track)*

**ENTRY
DOOR**

**ENTRY
DOOR**


FIRST FLOOR

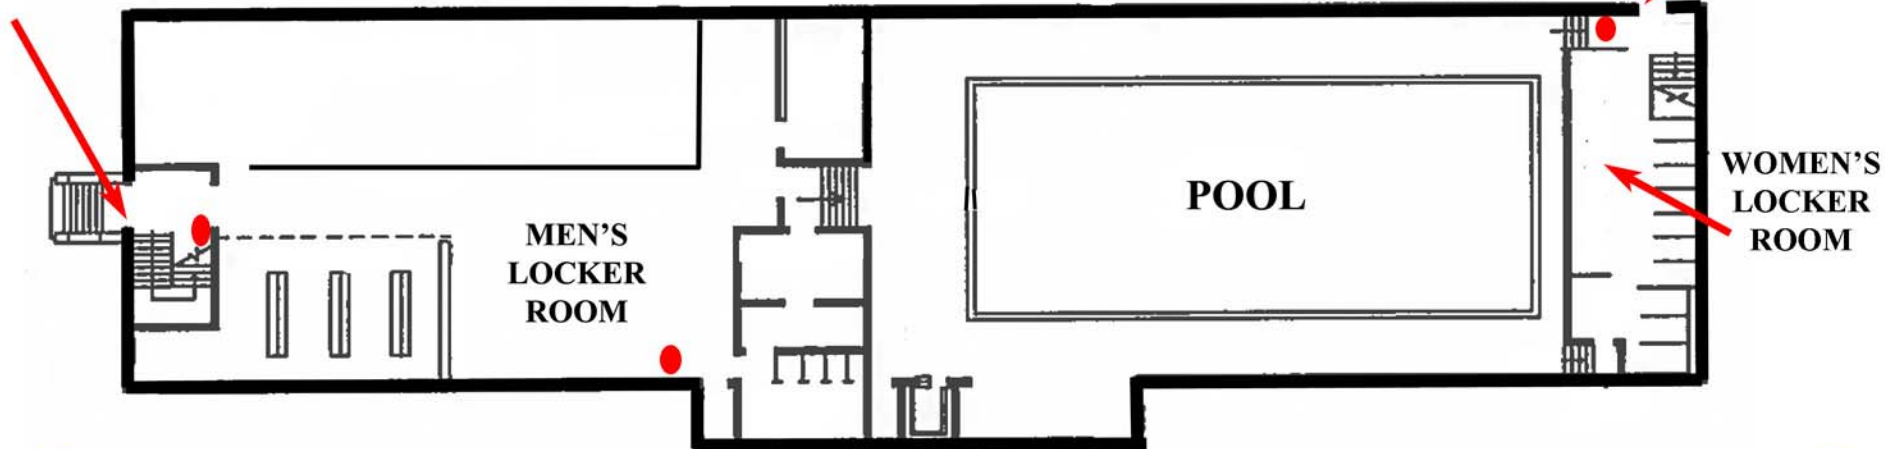

S

N

SECOND FLOOR

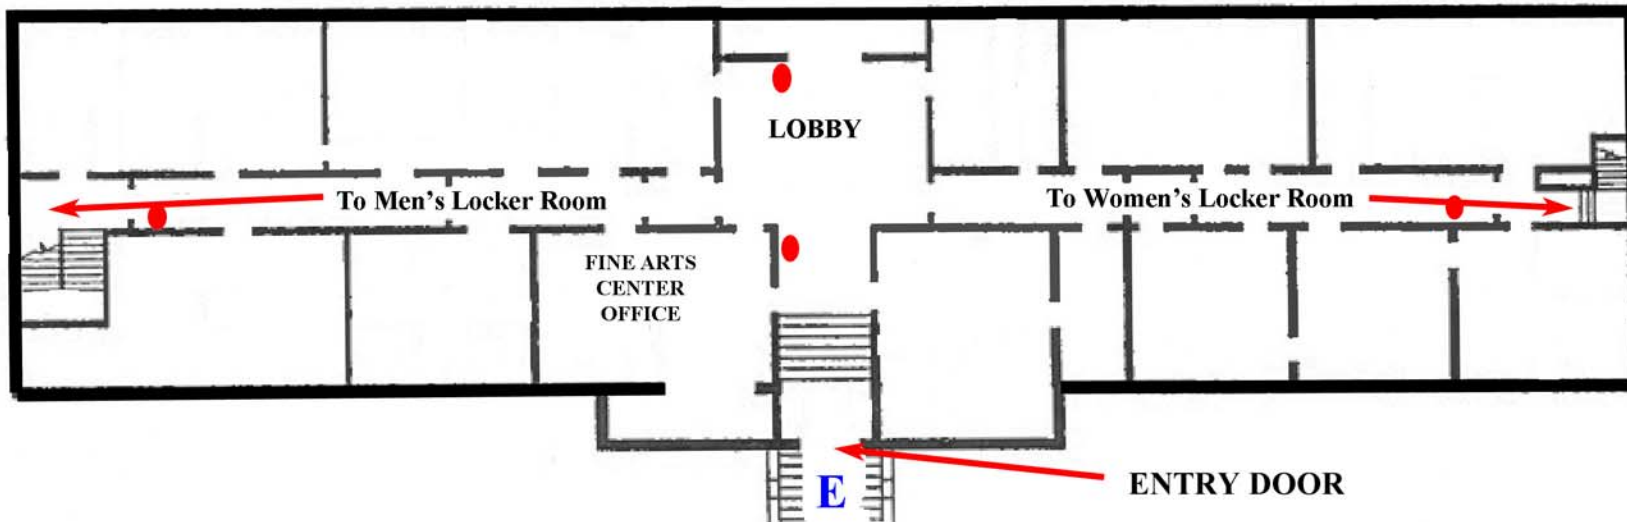

E

ENTRY DOOR