
RESIDENTIAL LIFE ROOM SELECTION PLAN



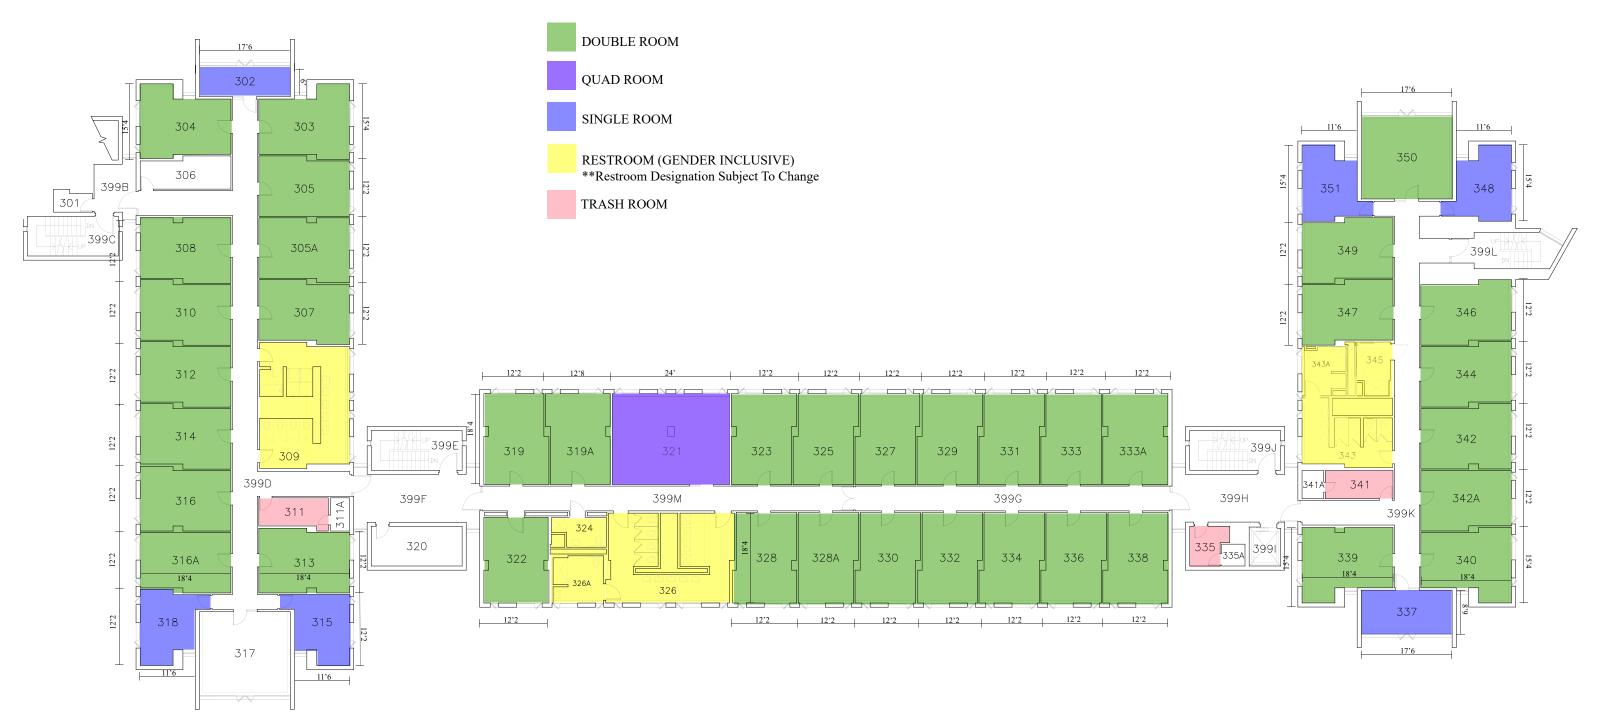

PRINCE HOUSE
THIRD FLOOR PLAN
Campus Planning - Space Management



Issue Date: 07/05/2011

Revision Date: 09/11/2023

Building No: 381

381-03

NOT TO SCALE